

Seal

These drawings are instruments of service and are the property of Howard Perlman, AIA. Howard Perlman expressly reserves its common law copyright and other property rights to these plans. These plans are not to be reproduced, changed or copied in any form or manner whatsoever, nor are they to be assigned to any third party, without first obtaining the expressed written permission and consent of Howard Perlman, AIA. Written dimensions on these drawings shall have precedence over scaled dimensions.  
© COPYRIGHT 2002, HOWARD PERLMAN, AIA.


ATTIC VENT ANALYSIS			
ZONE	ATTIC AREA	VENT REQ'D. (1/150)	VENT PROVIDED
<b>AREA-8:</b>			
8A	12,000 SQ. IN.	80 SQ. IN.	129 SQ. IN.
8B	17,278 SQ. IN.	115 SQ. IN.	188 SQ. IN.
8C	12,413 SQ. IN.	83 SQ. IN.	288 SQ. IN.
8D	20,500 SQ. IN.	137 SQ. IN.	200 SQ. IN.
8E	4,266 SQ. IN.	29 SQ. IN.	112 SQ. IN.
8F	21,063 SQ. IN.	141 SQ. IN.	212 SQ. IN.
8G	25,055 SQ. IN.	167 SQ. IN.	270 SQ. IN.
8H	17,571 SQ. IN.	117 SQ. IN.	200 SQ. IN.
<b>AREA-9:</b>			
9A	12,043 SQ. IN.	657 SQ. IN.	276 SQ. IN.
9B	17,274 SQ. IN.	80 SQ. IN.	188 SQ. IN.
9C	18,864 SQ. IN.	126 SQ. IN.	182 SQ. IN.
9D	10,500 SQ. IN.	70 SQ. IN.	229 SQ. IN.
9E	18,742 SQ. IN.	125 SQ. IN.	176 SQ. IN.
9F	15,551 SQ. IN.	104 SQ. IN.	188 SQ. IN.
9G	19,008 SQ. IN.	127 SQ. IN.	188 SQ. IN.
9H	11,520 SQ. IN.	77 SQ. IN.	212 SQ. IN.
<b>TOWER:</b>			
1	77,842 SQ. IN.	519 SQ. IN.	864 SQ. IN. (1-24"x36" LOUVER)
2	112,896 SQ. IN.	753 SQ. IN.	817 SQ. IN.
3	91,864 SQ. IN.	612 SQ. IN.	864 SQ. IN. (1-24"x36" LOUVER)

NOTE: USE 2" VENT STRIP, UNO. (EFF. AREA=11.76 S.I./2 L.F.)

**LEGEND:**

- SURFACE STRIP FLUORESCENT LIGHT FIXTURE
- WALL SURFACE MOUNTED LIGHT FIXTURE
- STUCCO FIN.
- NEW EXTERIOR STUCCO CEILING ASSEMBLY. LOWER ENTRY DENOTES CEILING HEIGHT.
- EXPOSED ROOF STRUCTURE. (VERIFY IN FIELD)

- GENERAL NOTES**
- REFER TO FLOOR PLAN FOR WALL TYPES, SEE CONSTRUCTION DETAILS ON SHEET A-10.0. SEE CEILING DETAILS ON SHEET A-10.1.
  - ALL CEILING HEIGHTS CALL-OUTS FROM FINISH FLOOR LEVEL TYPICAL, UNO.
  - CEILING CONTRACTOR TO COORDINATE W/ MECHANICAL, PLUMBING AND ELECTRICAL CONTRACTORS PRIOR TO ANY INSTALLATION IN ORDER TO PRODUCE A WORKABLE INSTALLATION PATH.
  - SEE ELECT. PLANS FOR LIGHT FIXTURE TYPE & LOCATION AND EXIT SIGN LOCATIONS.
  - SEE MECHANICAL PLANS FOR LOCATIONS OF A/C DIFFUSERS AND RETURNS.

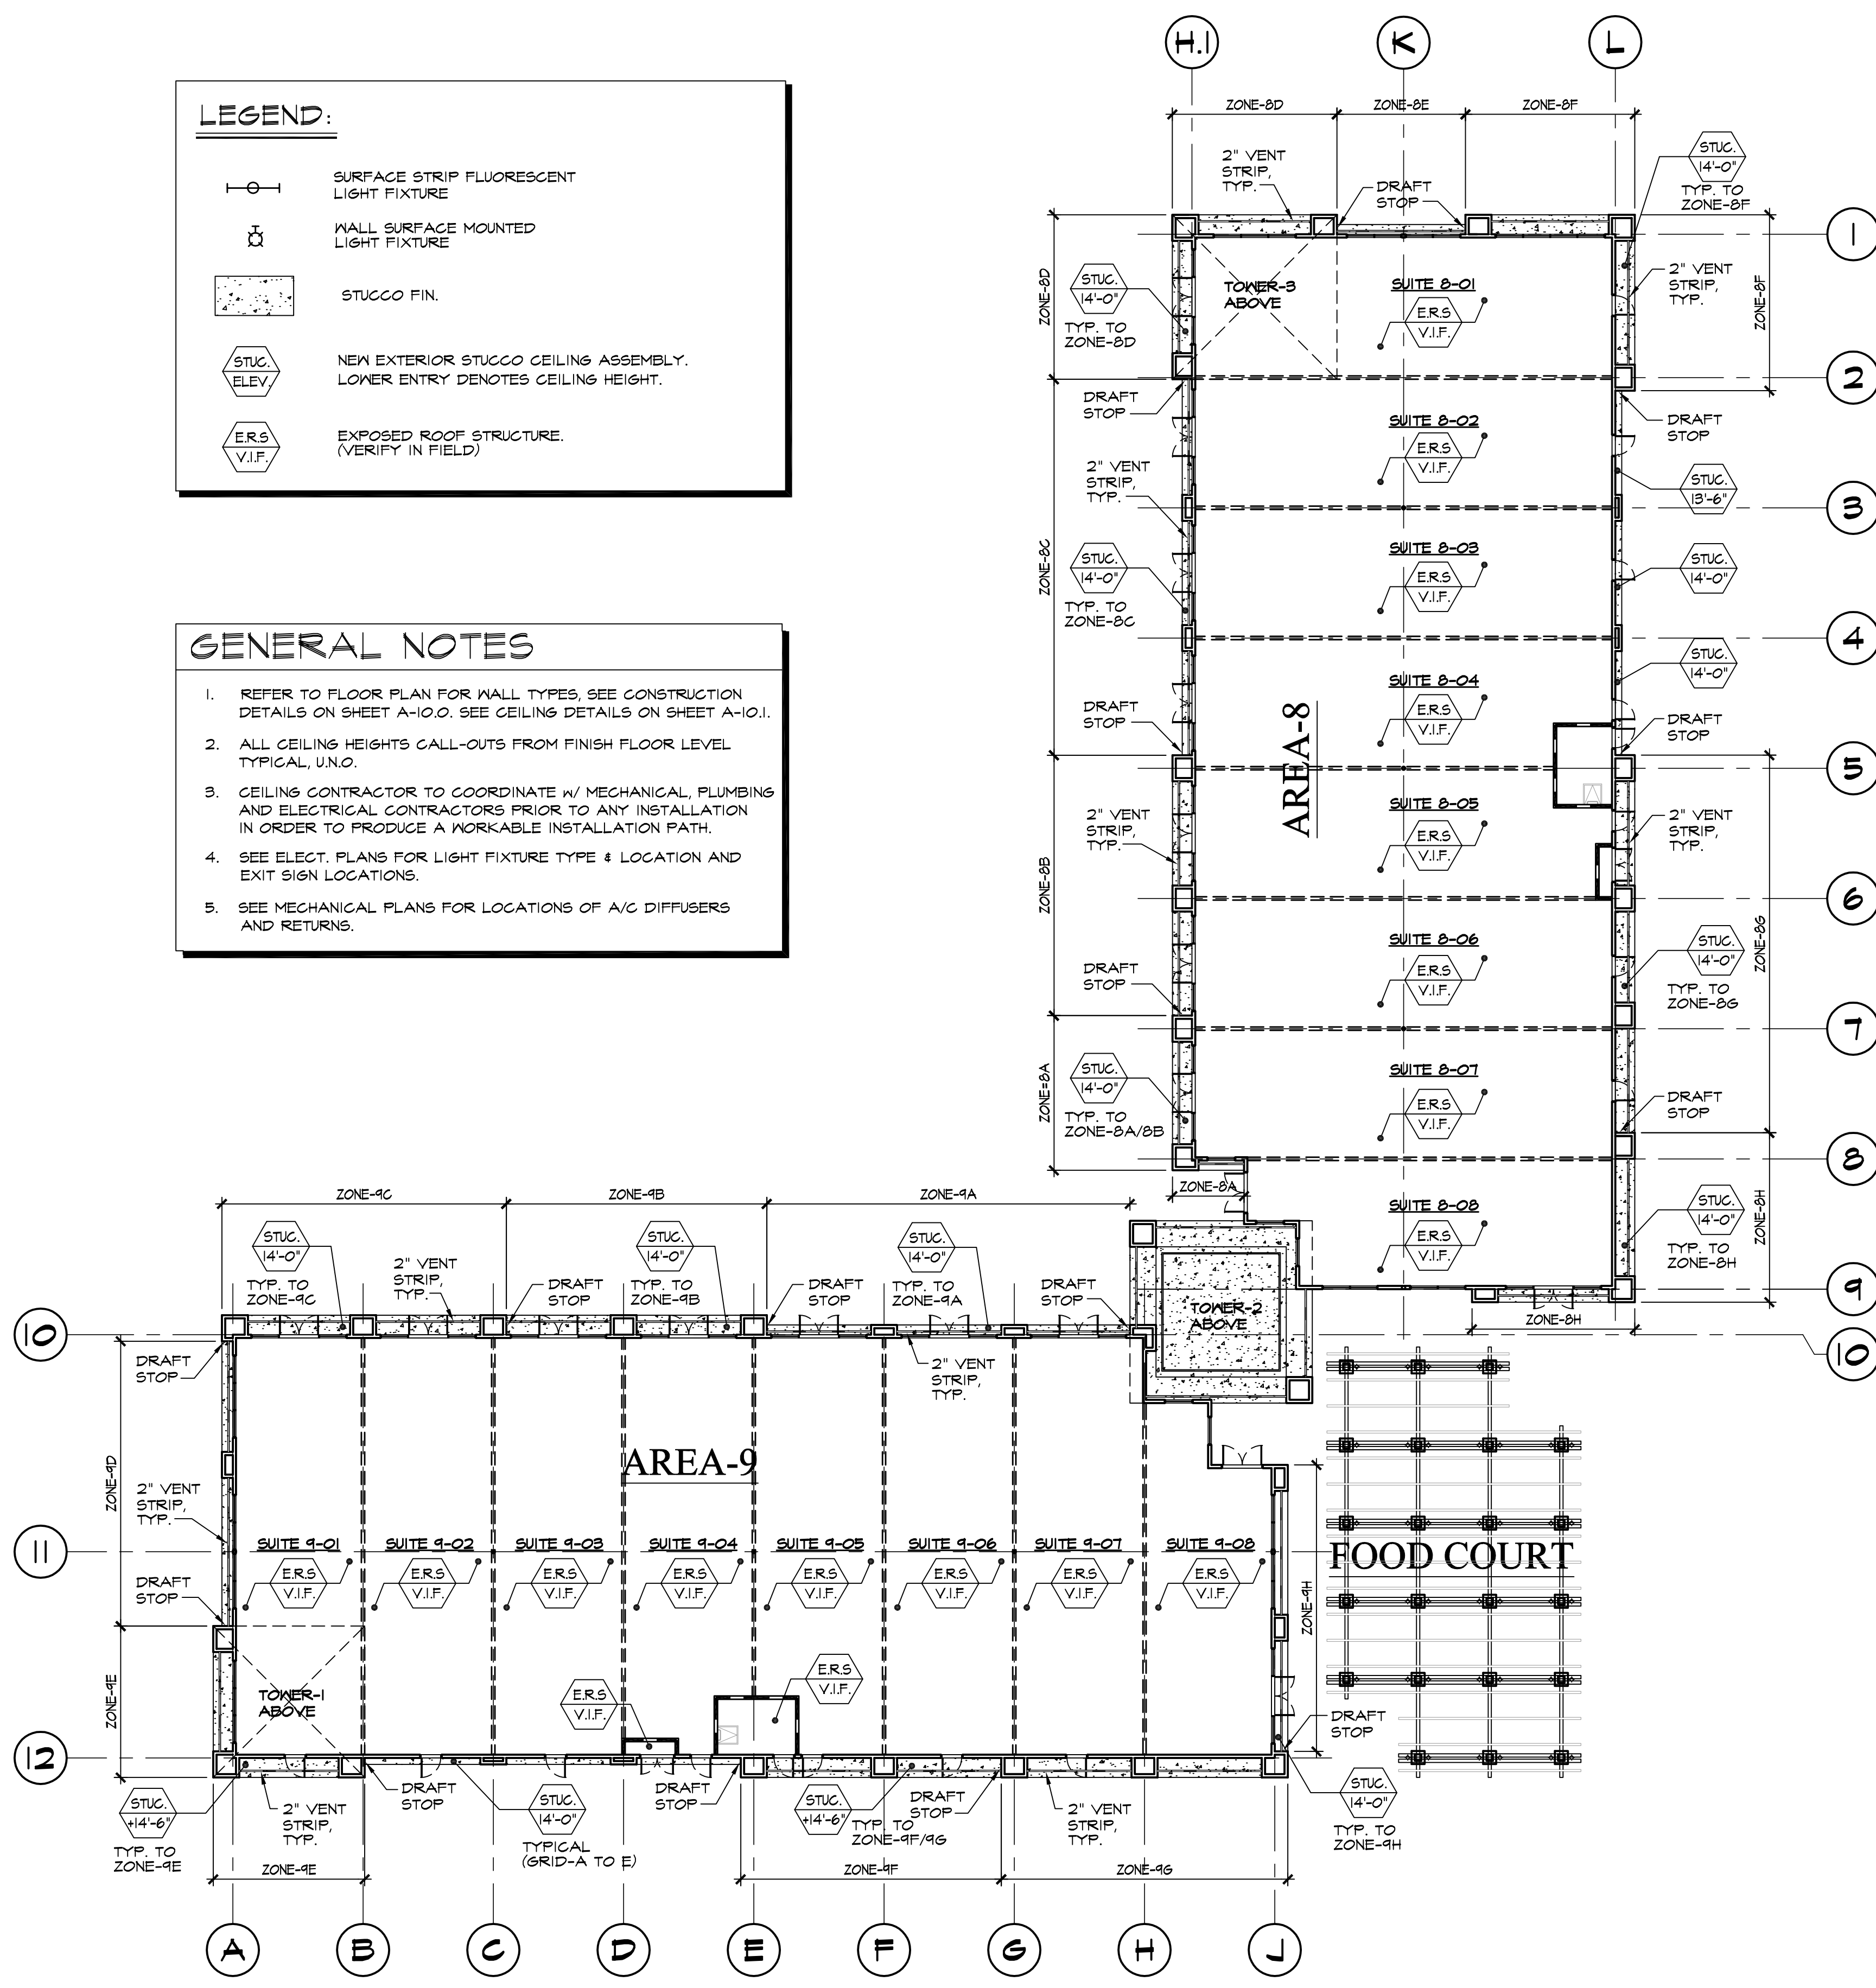

OVERALL REF. CEILING PLAN

SCALE 1/16" = 1'-0"

Rev	Date	By	Description
1	11-12-02	MM	PLANS CHECK SUBMITTAL
2	01-21-03	SR/JR	PLANS CHECK COMMENTS

**SIMMONS MARKETPLACE**  
**BUILDING 89**  
Ann Road and Simmons Street  
**MARATHON COMM'L. REAL ESTATE, INC.**  
701 N. GREENVALLEY PARKWAY, SUITE 200  
Henderson, NV 89074

Drawn/Checked By  
MM,SR/JR  
Date  
11-12-02  
Project Number  
102087  
Sheet Number

**A-3.0**